


 



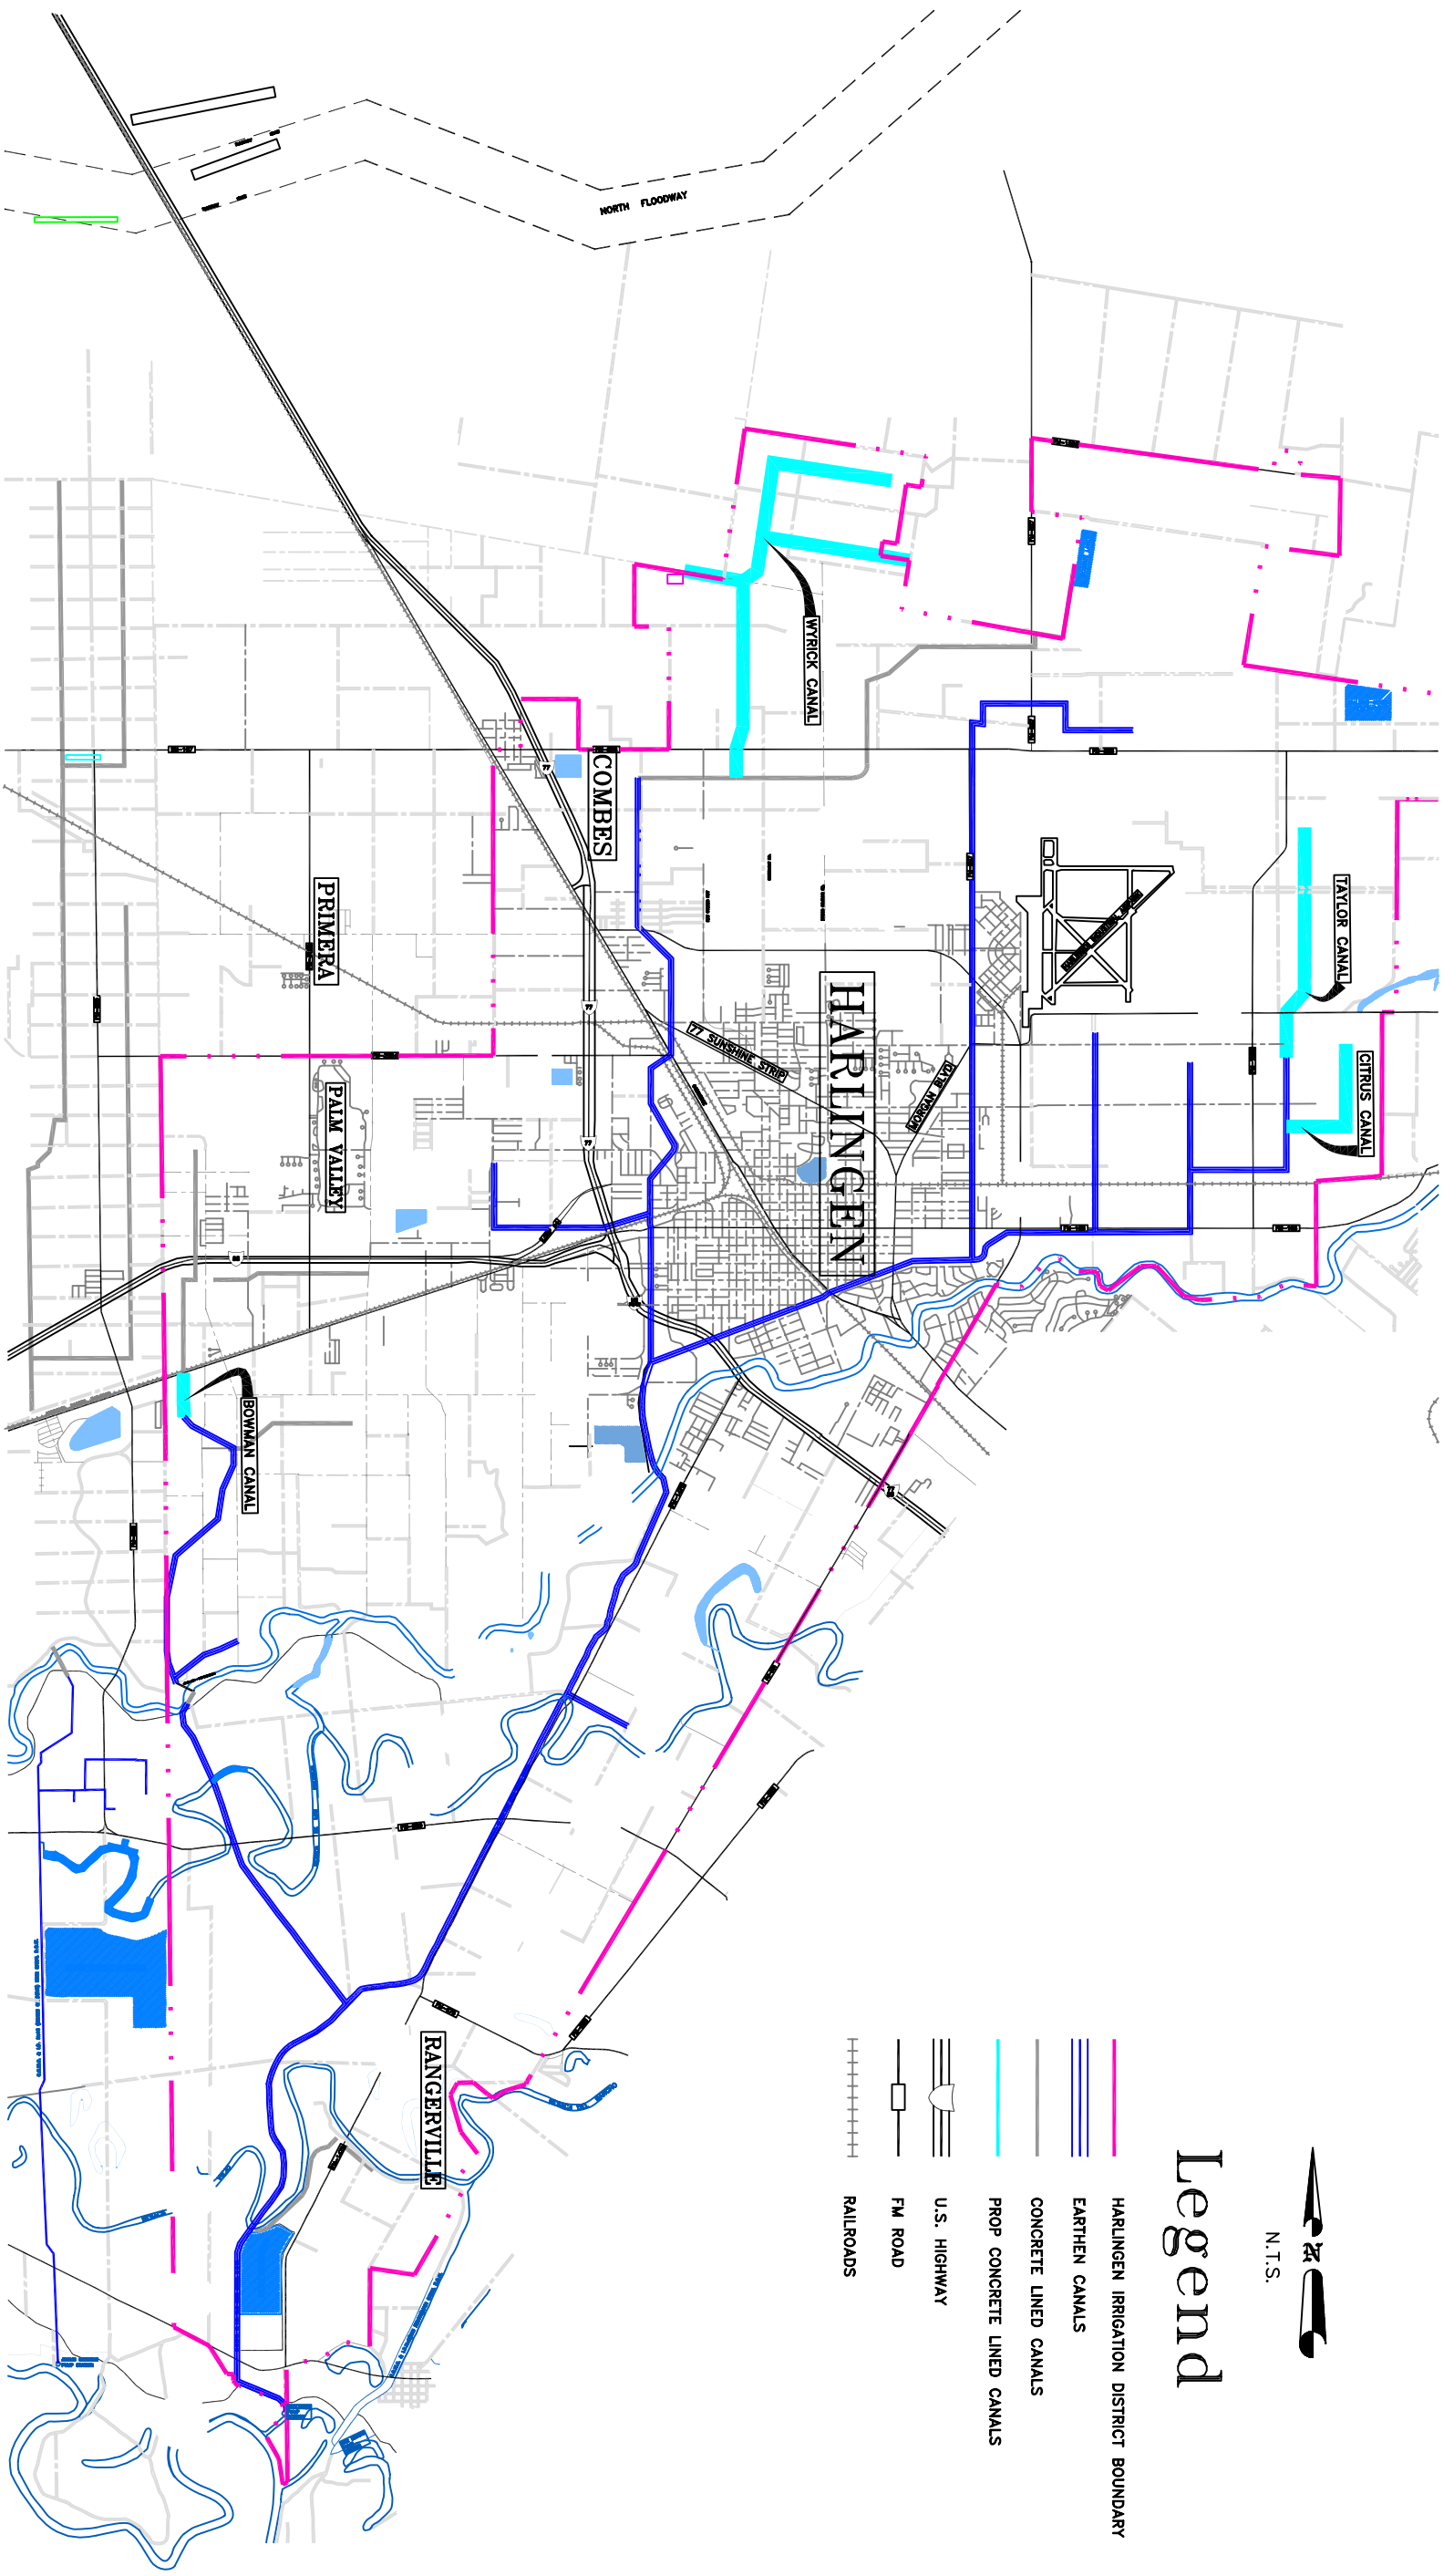




N.T.S.

Legend

-  HARLINGEN IRRIGATION DISTRICT BOUNDARY
-  EARTHEN CANALS
-  CONCRETE LINED CANALS
-  PROP CONCRETE LINED CANALS
-  U.S. HIGHWAY
-  FM ROAD
-  RAILROADS



 **AXIOM-BLAIR**
ENGINEERING

H.I.D. NO.1
PROPOSED CANAL
REPAIR SITES

JOB NO.: 169
JAN 2002

EXHIBIT A